



Grundriss

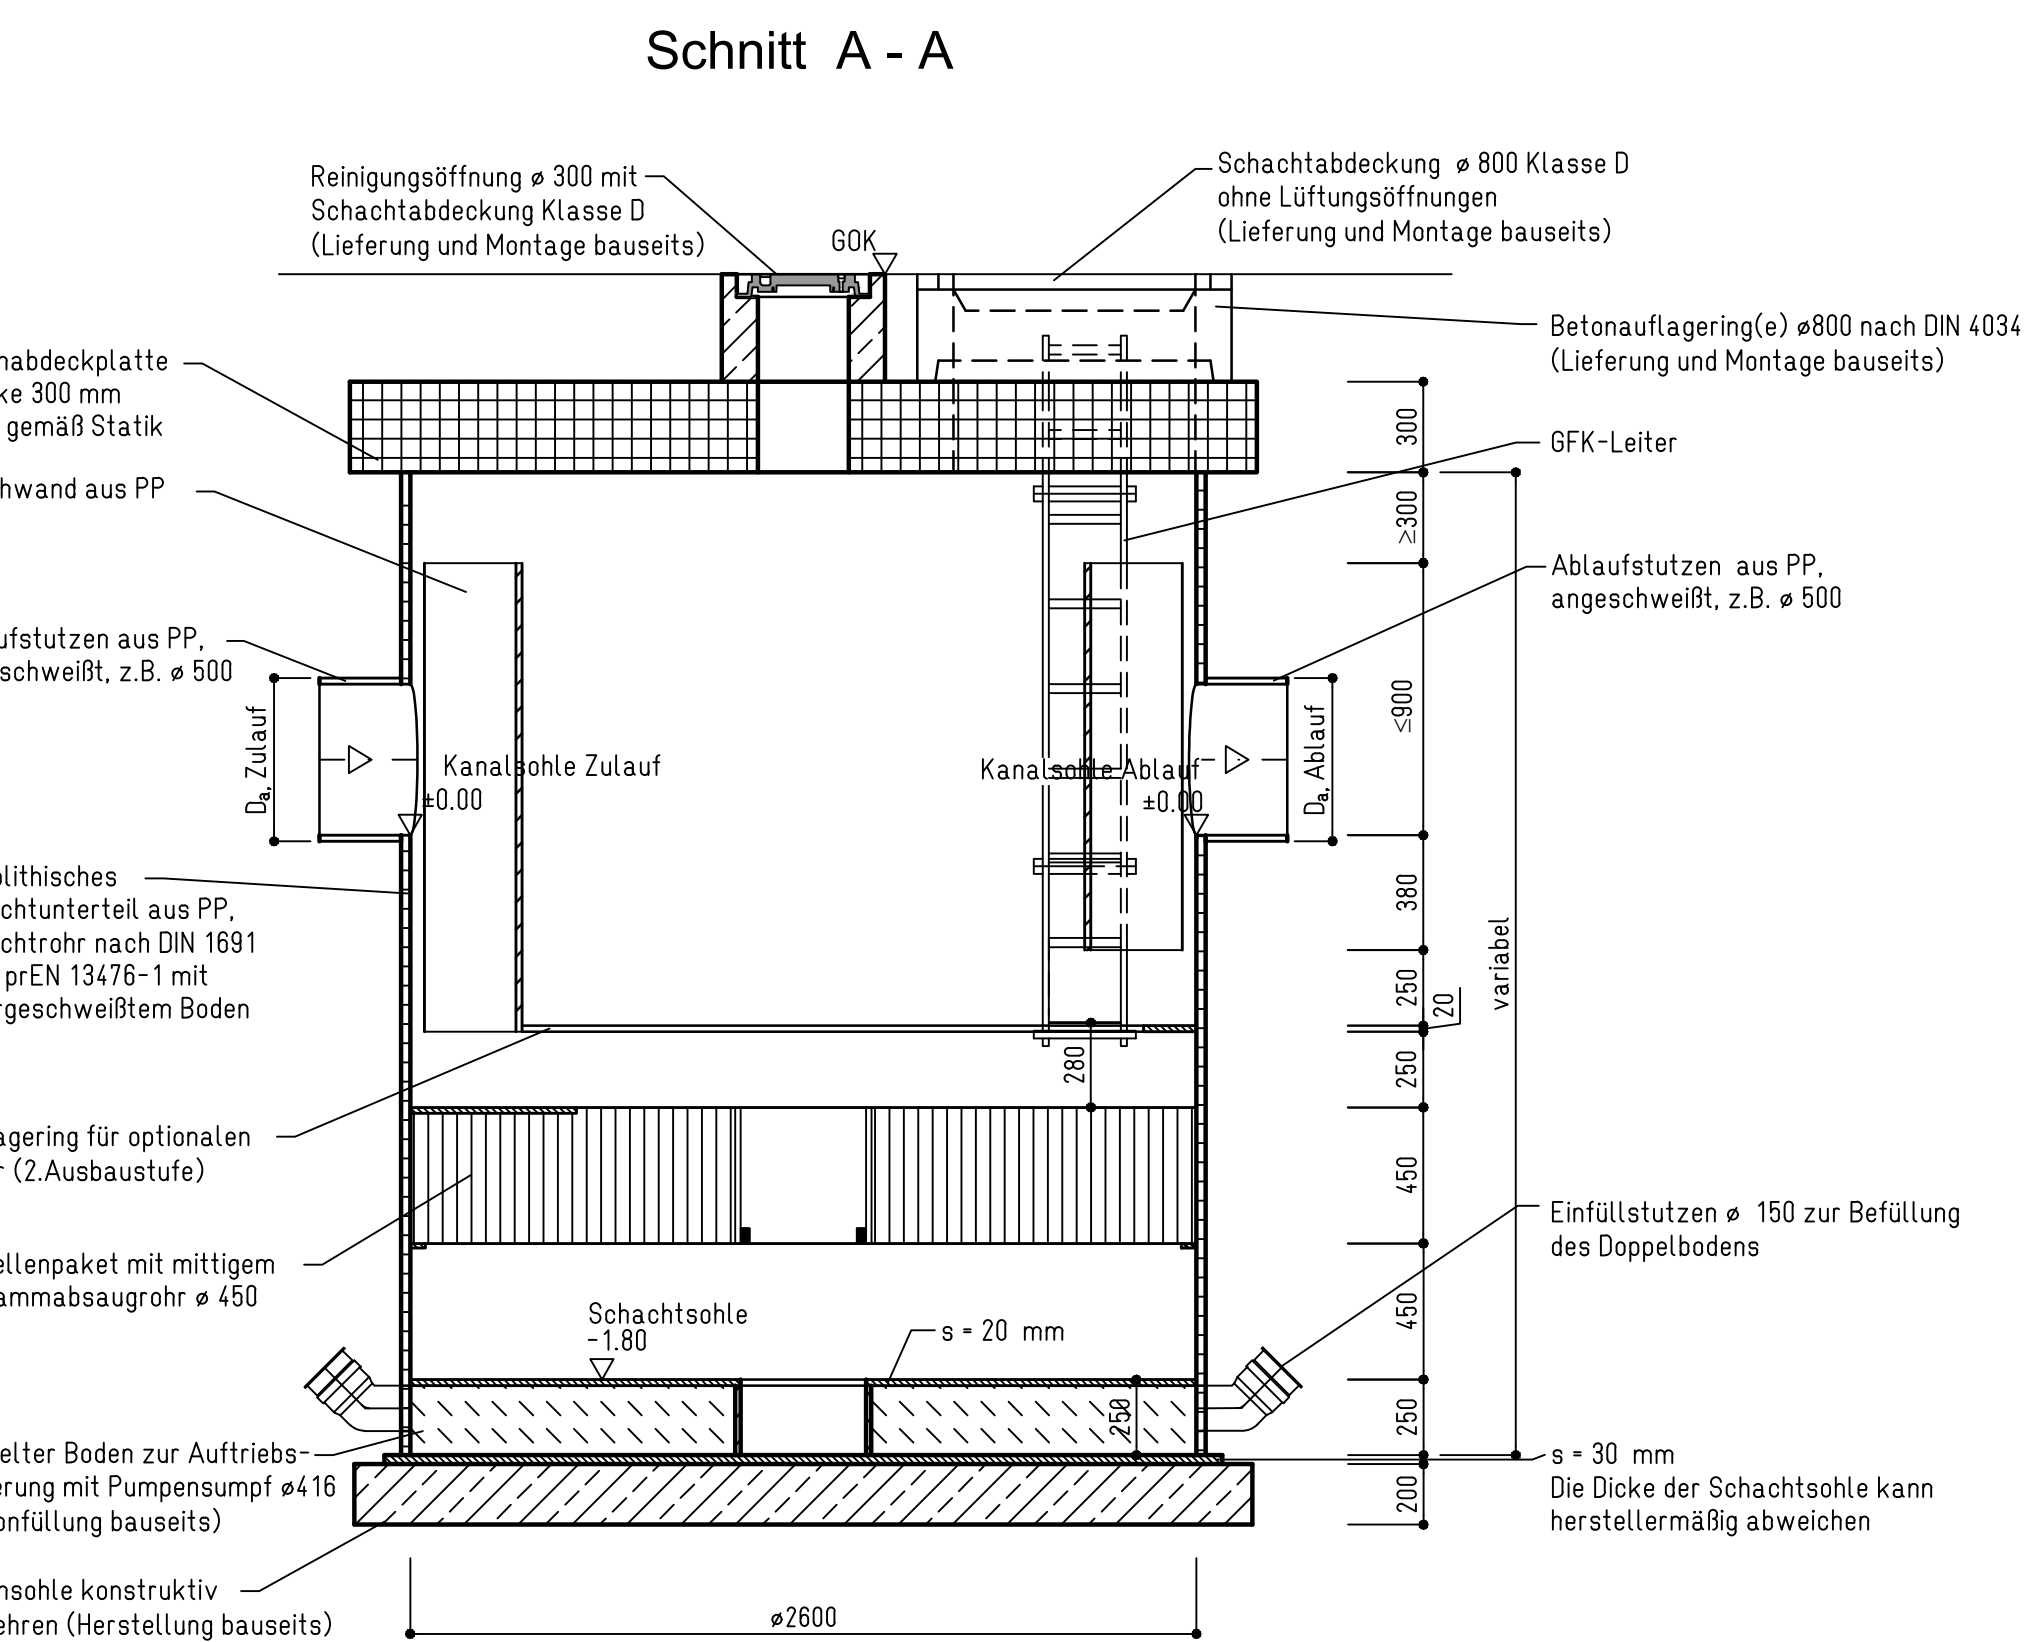

Grundriss

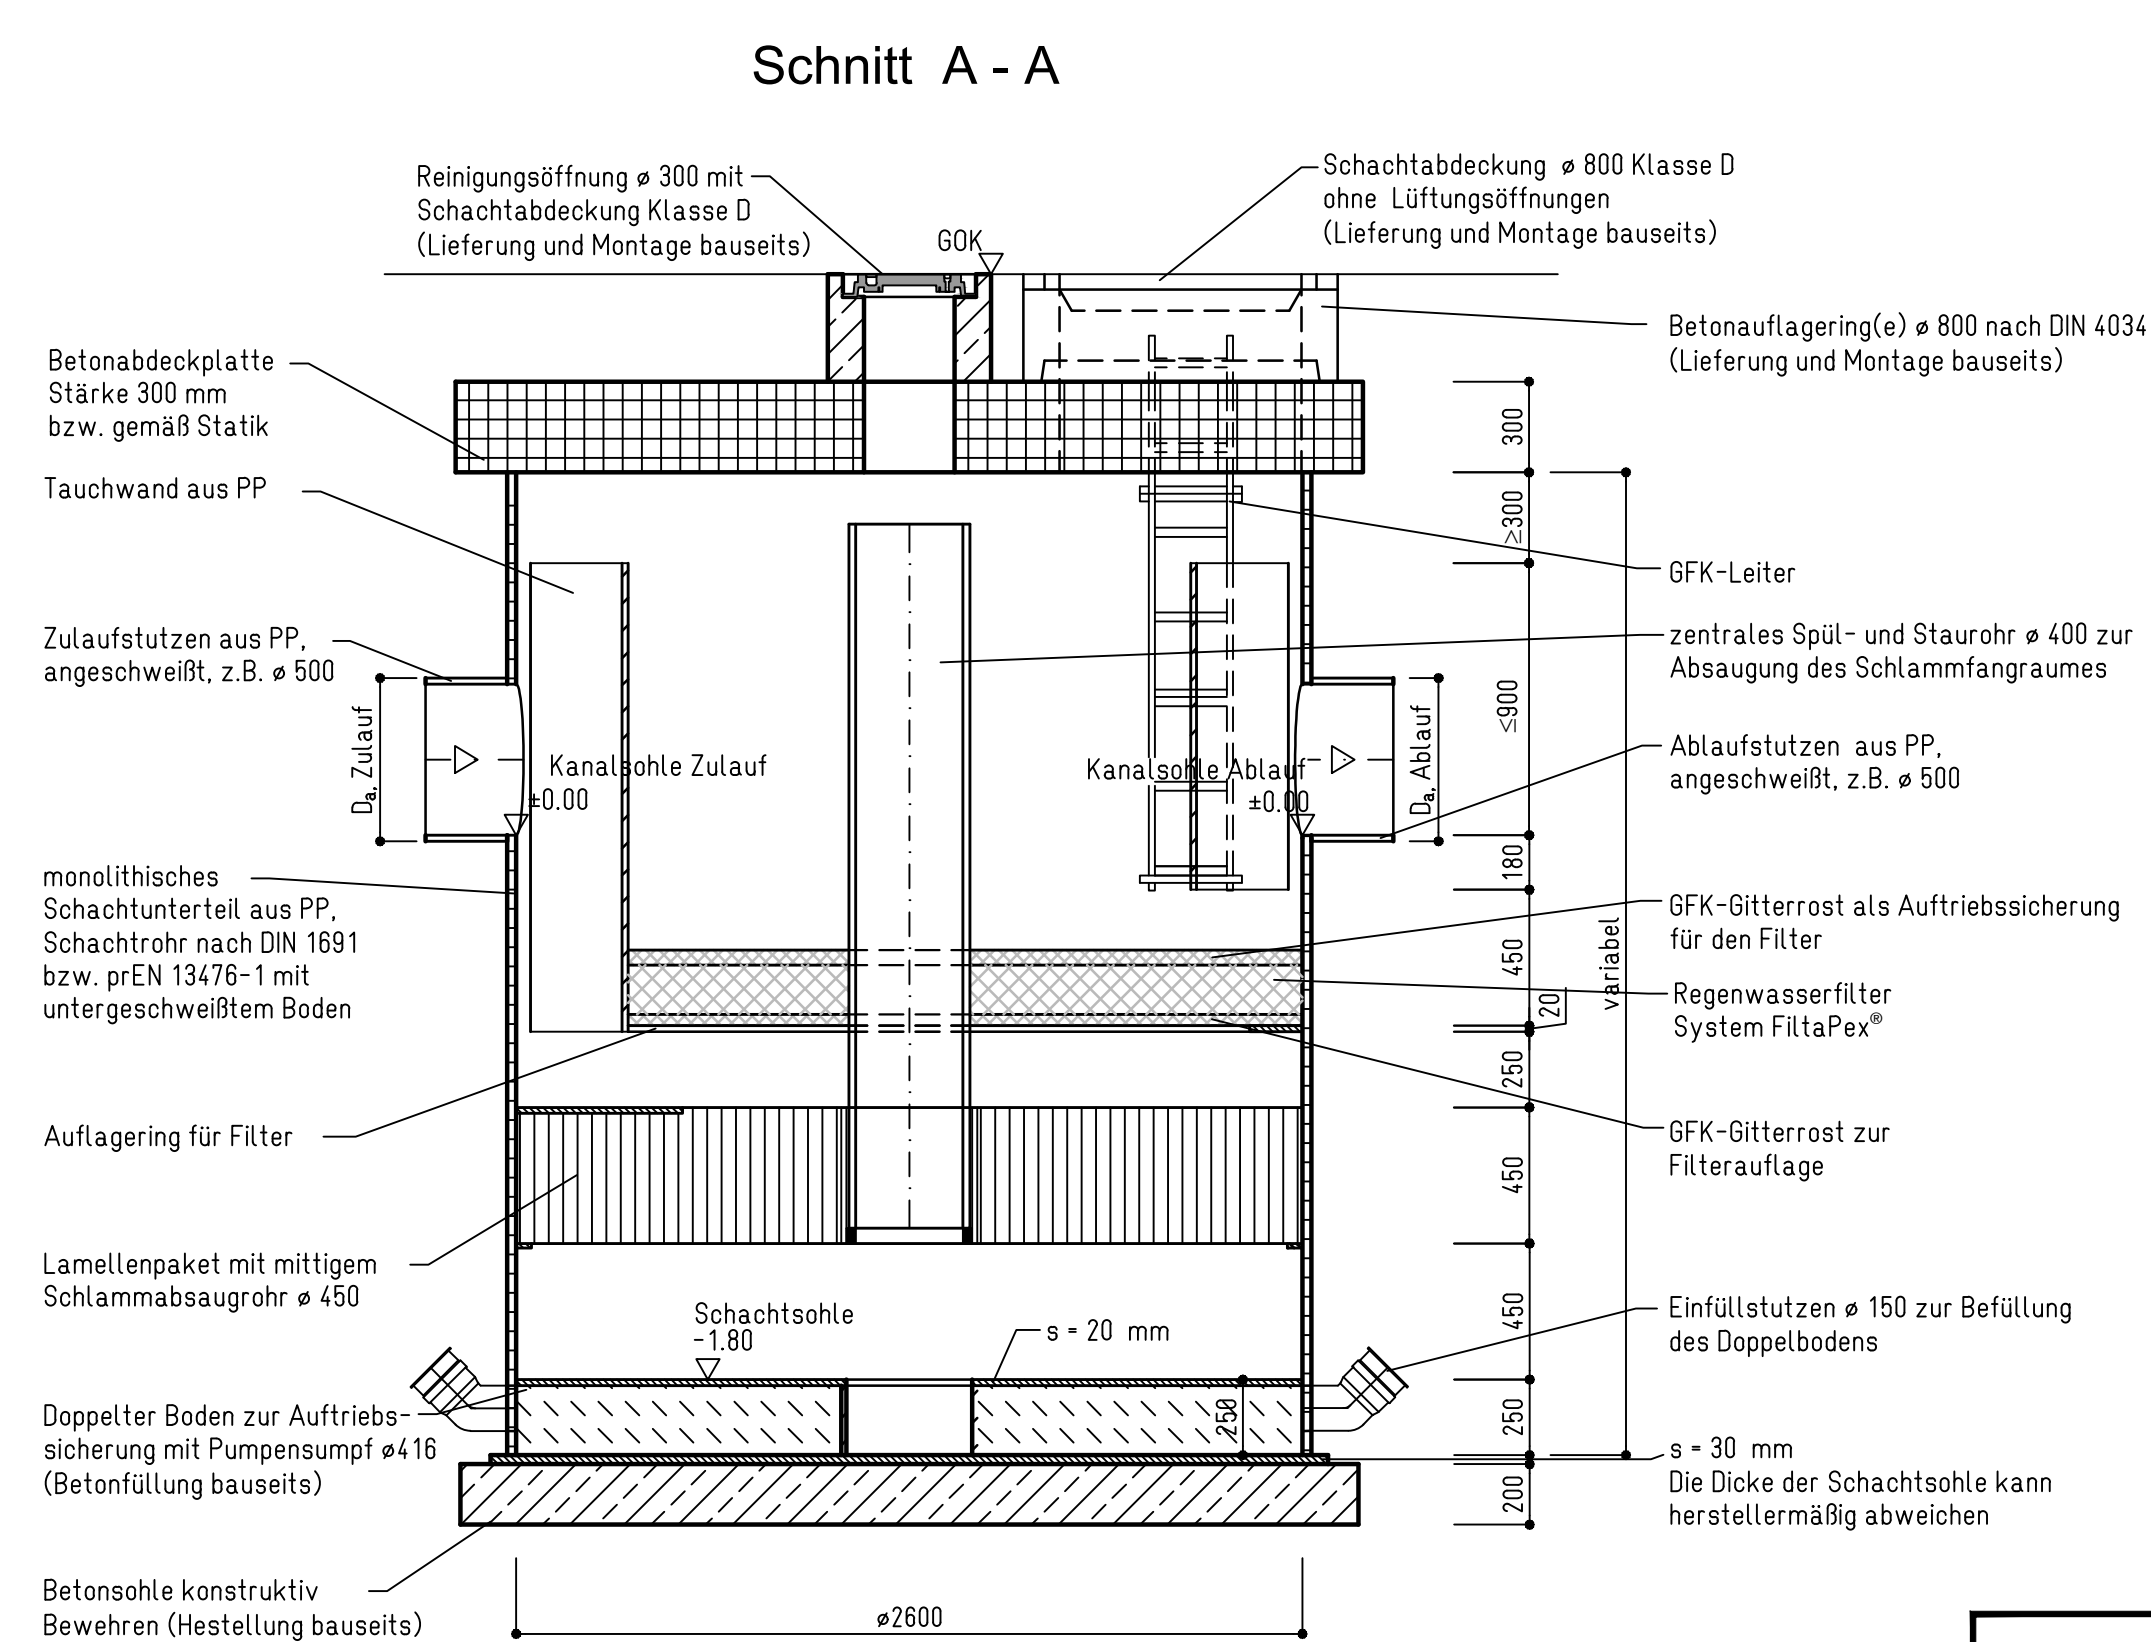

Plan-Nr.: